


Note: These measurements are based on a standard 60" w x 78" h Door. The Madison Bypass Door heights and widths are variable and can be ordered to fit specific project requirements. Please include your project specific w x h measurements when placing your order.

Note: The Madison Bypass Barn Door Enclosure is also available for tubs. Tub must have a minimum 3" wide ledge for door frame installation.

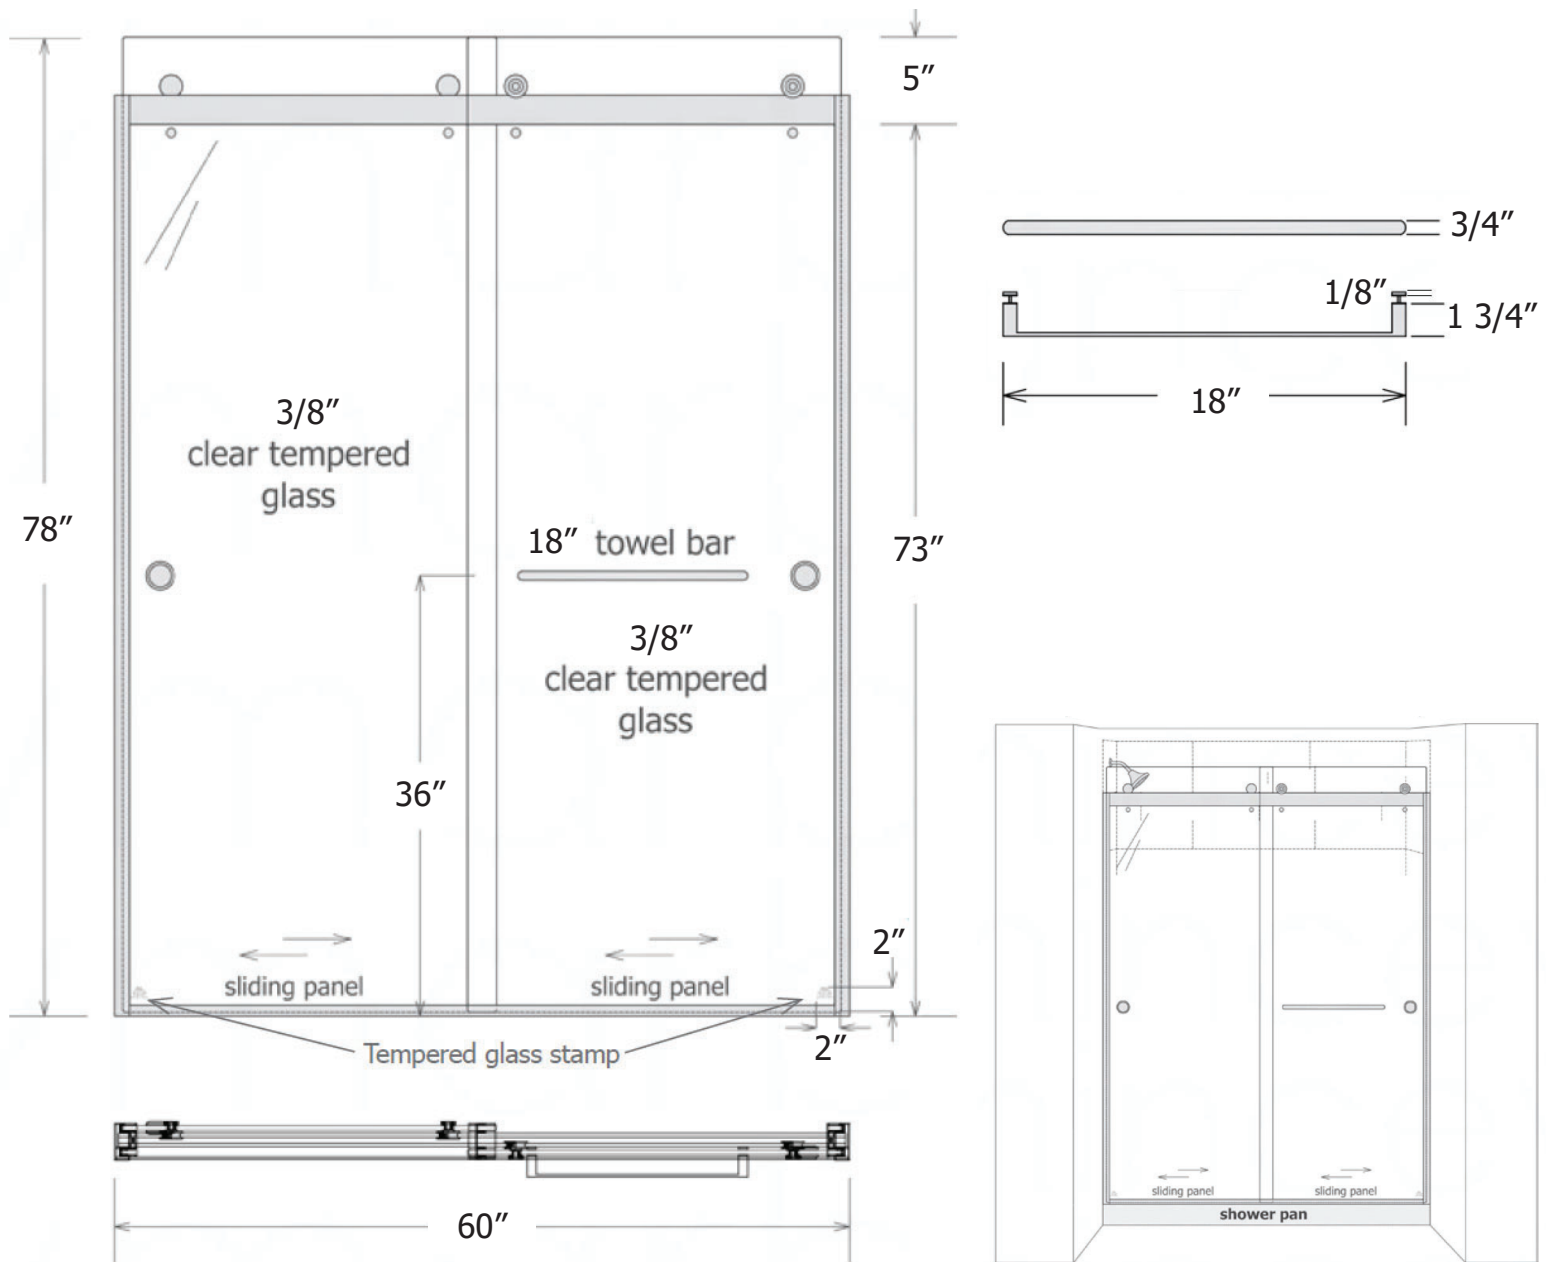

REV: 10.25.21